


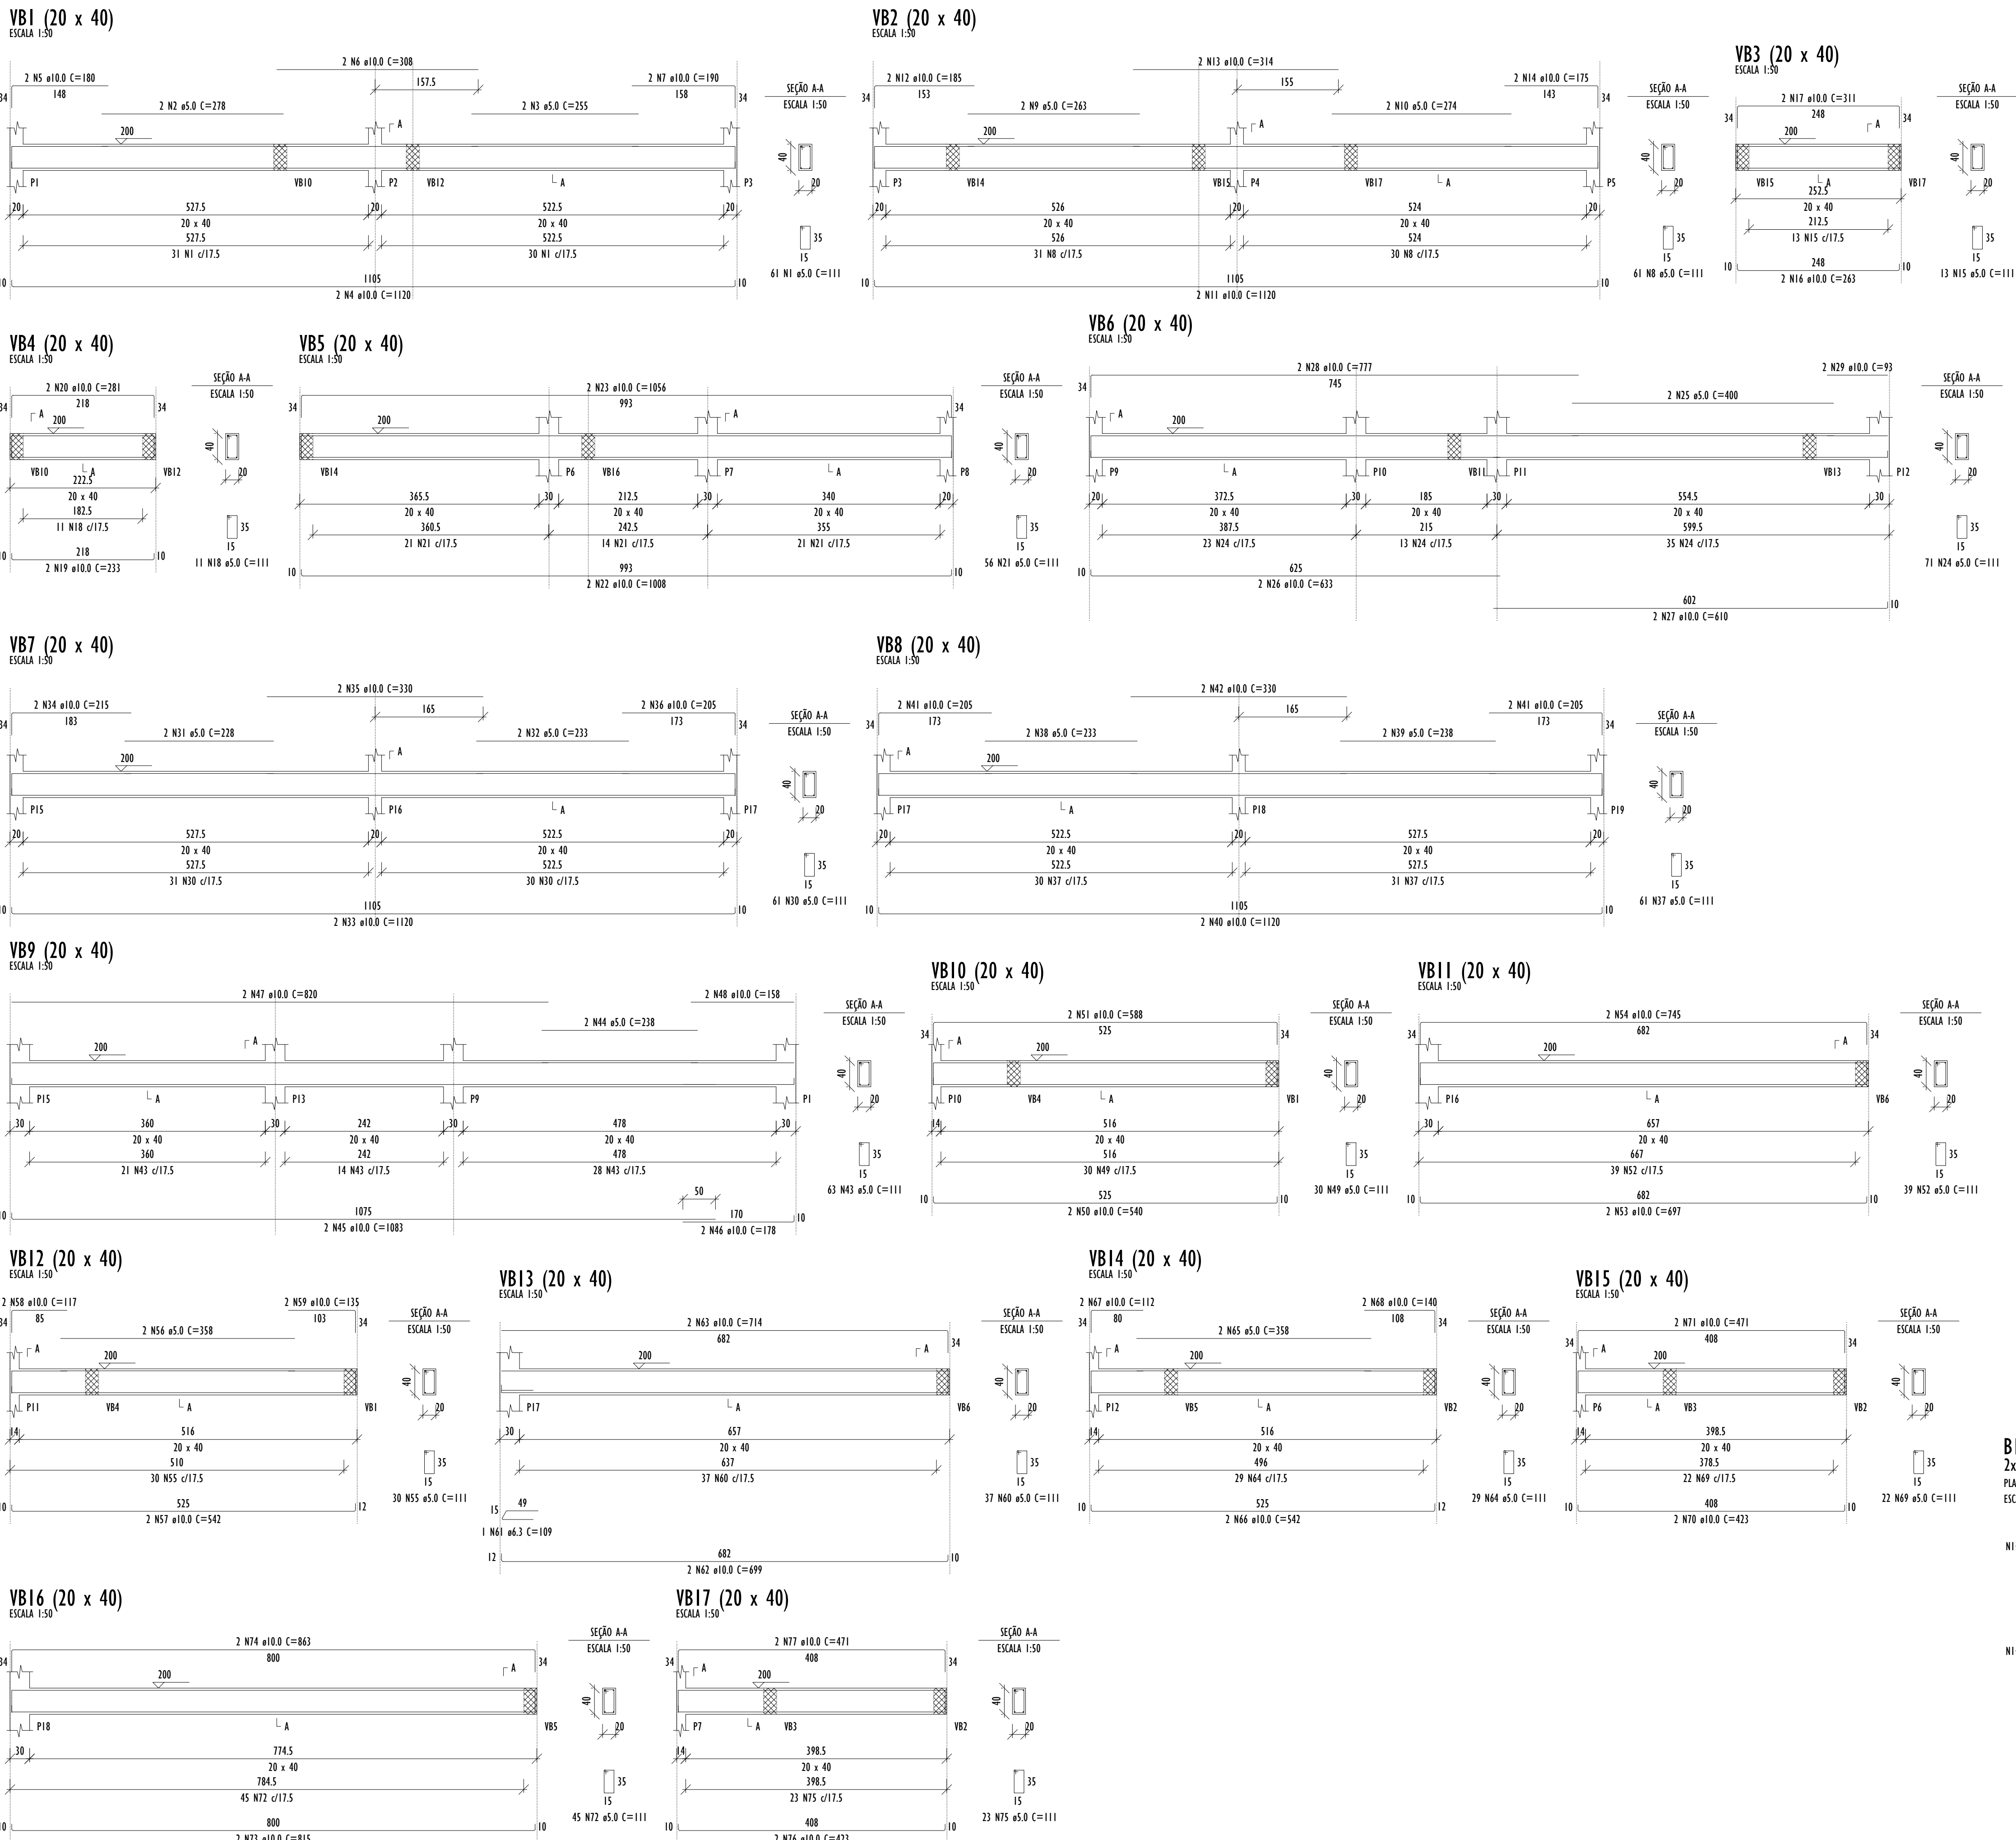


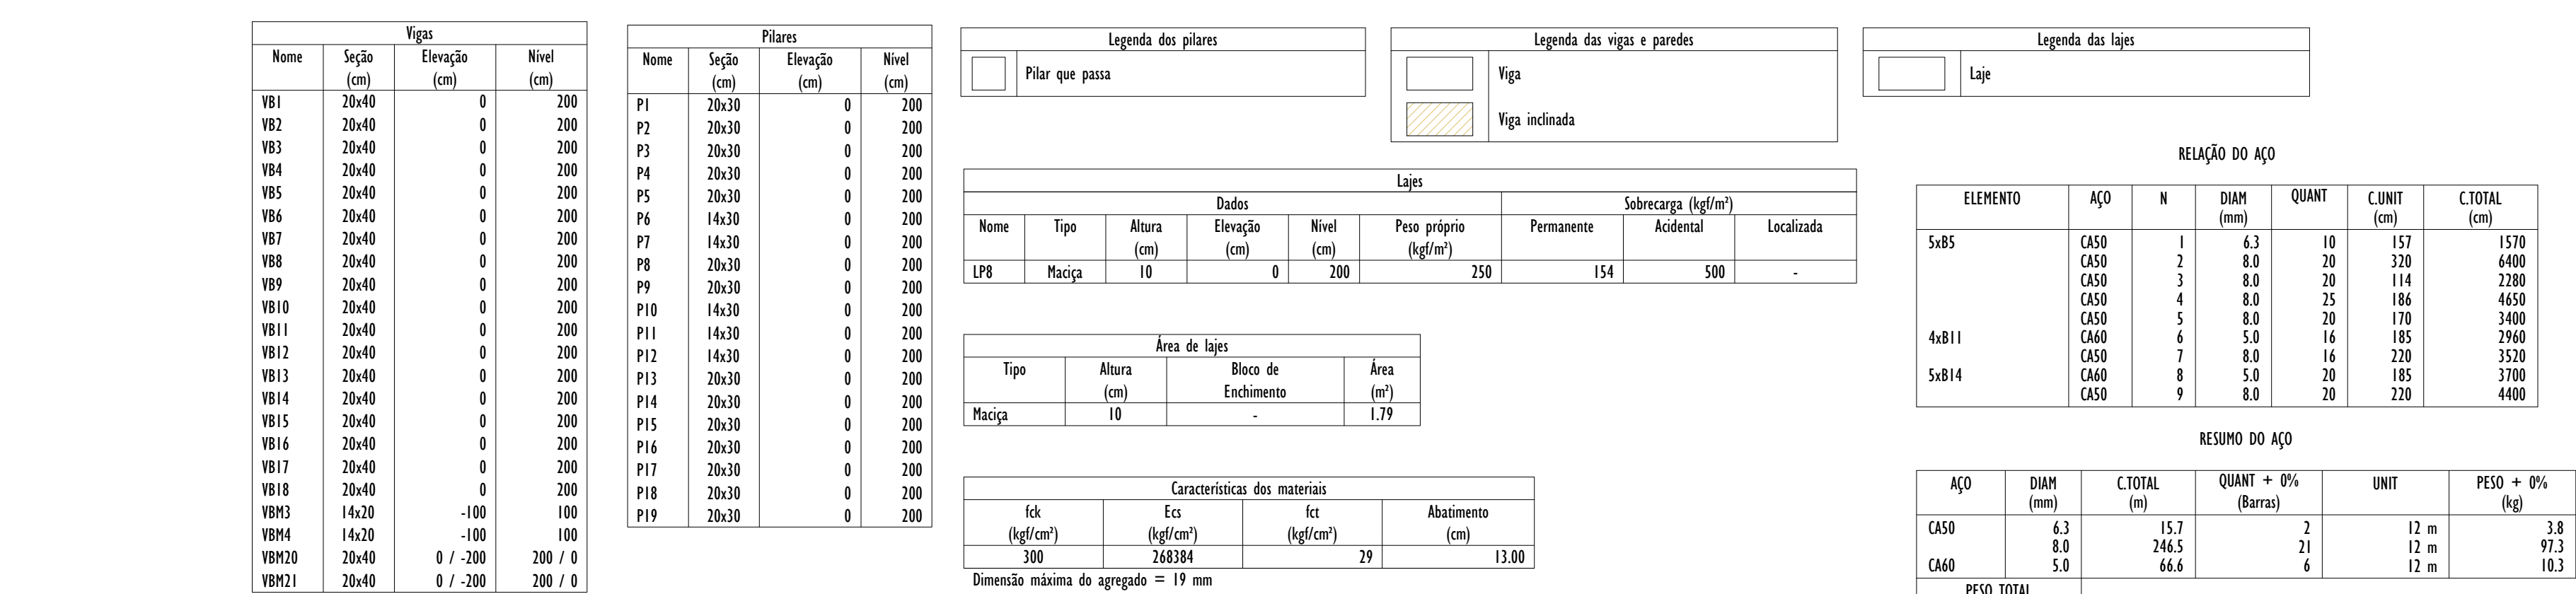


FORMA DO PAVIMENTO NÍVEL +000 (NÍVEL 200)
ESCALA 1:50

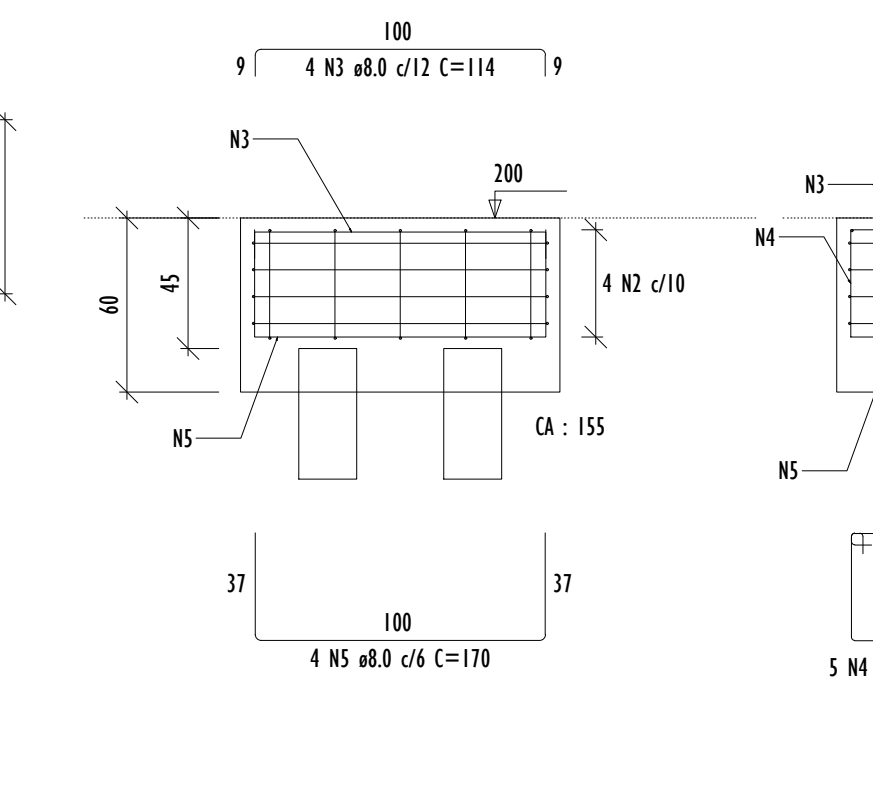


B1=B2=B3=B4=B5
2xR20
PLANTA
ESCALA 1:25

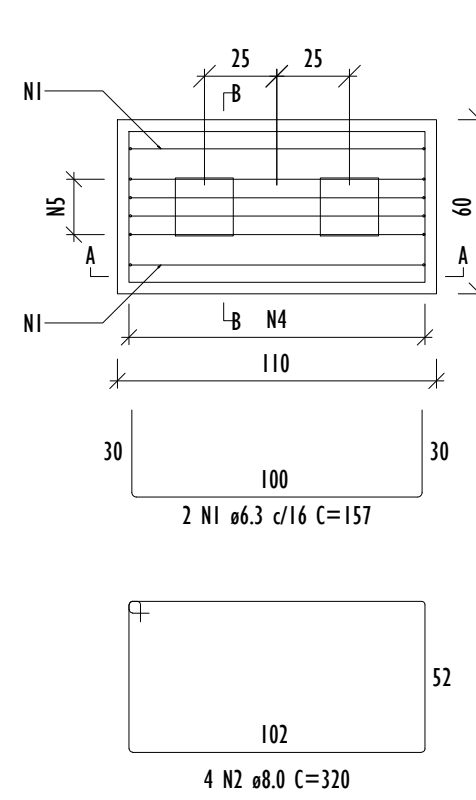

B6=B7=B8=B9=B10
1xR20
PLANTA
ESCALA 1:25

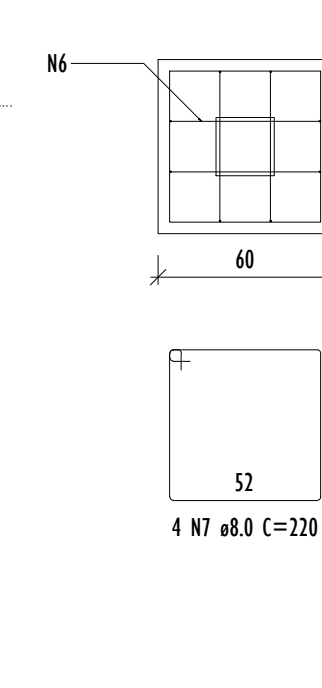

B8=B10=B12=B13=B14
1xR20
PLANTA
ESCALA 1:25

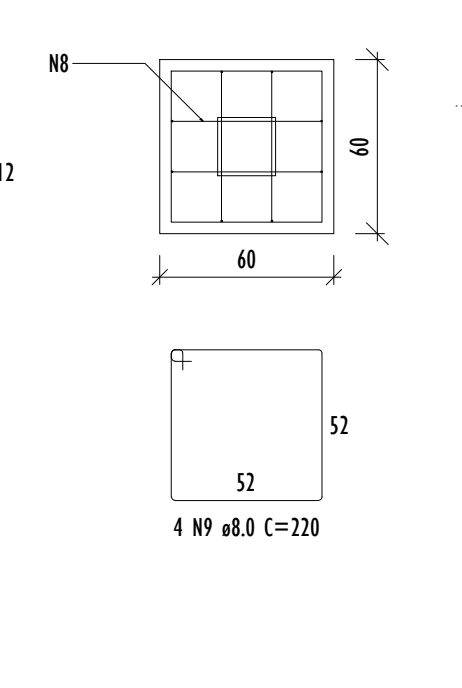

RESUMO DO AÇO												
